


NOT FOR CONSTRUCTION

7/29/2023 6:30:06 AM

ALLEY

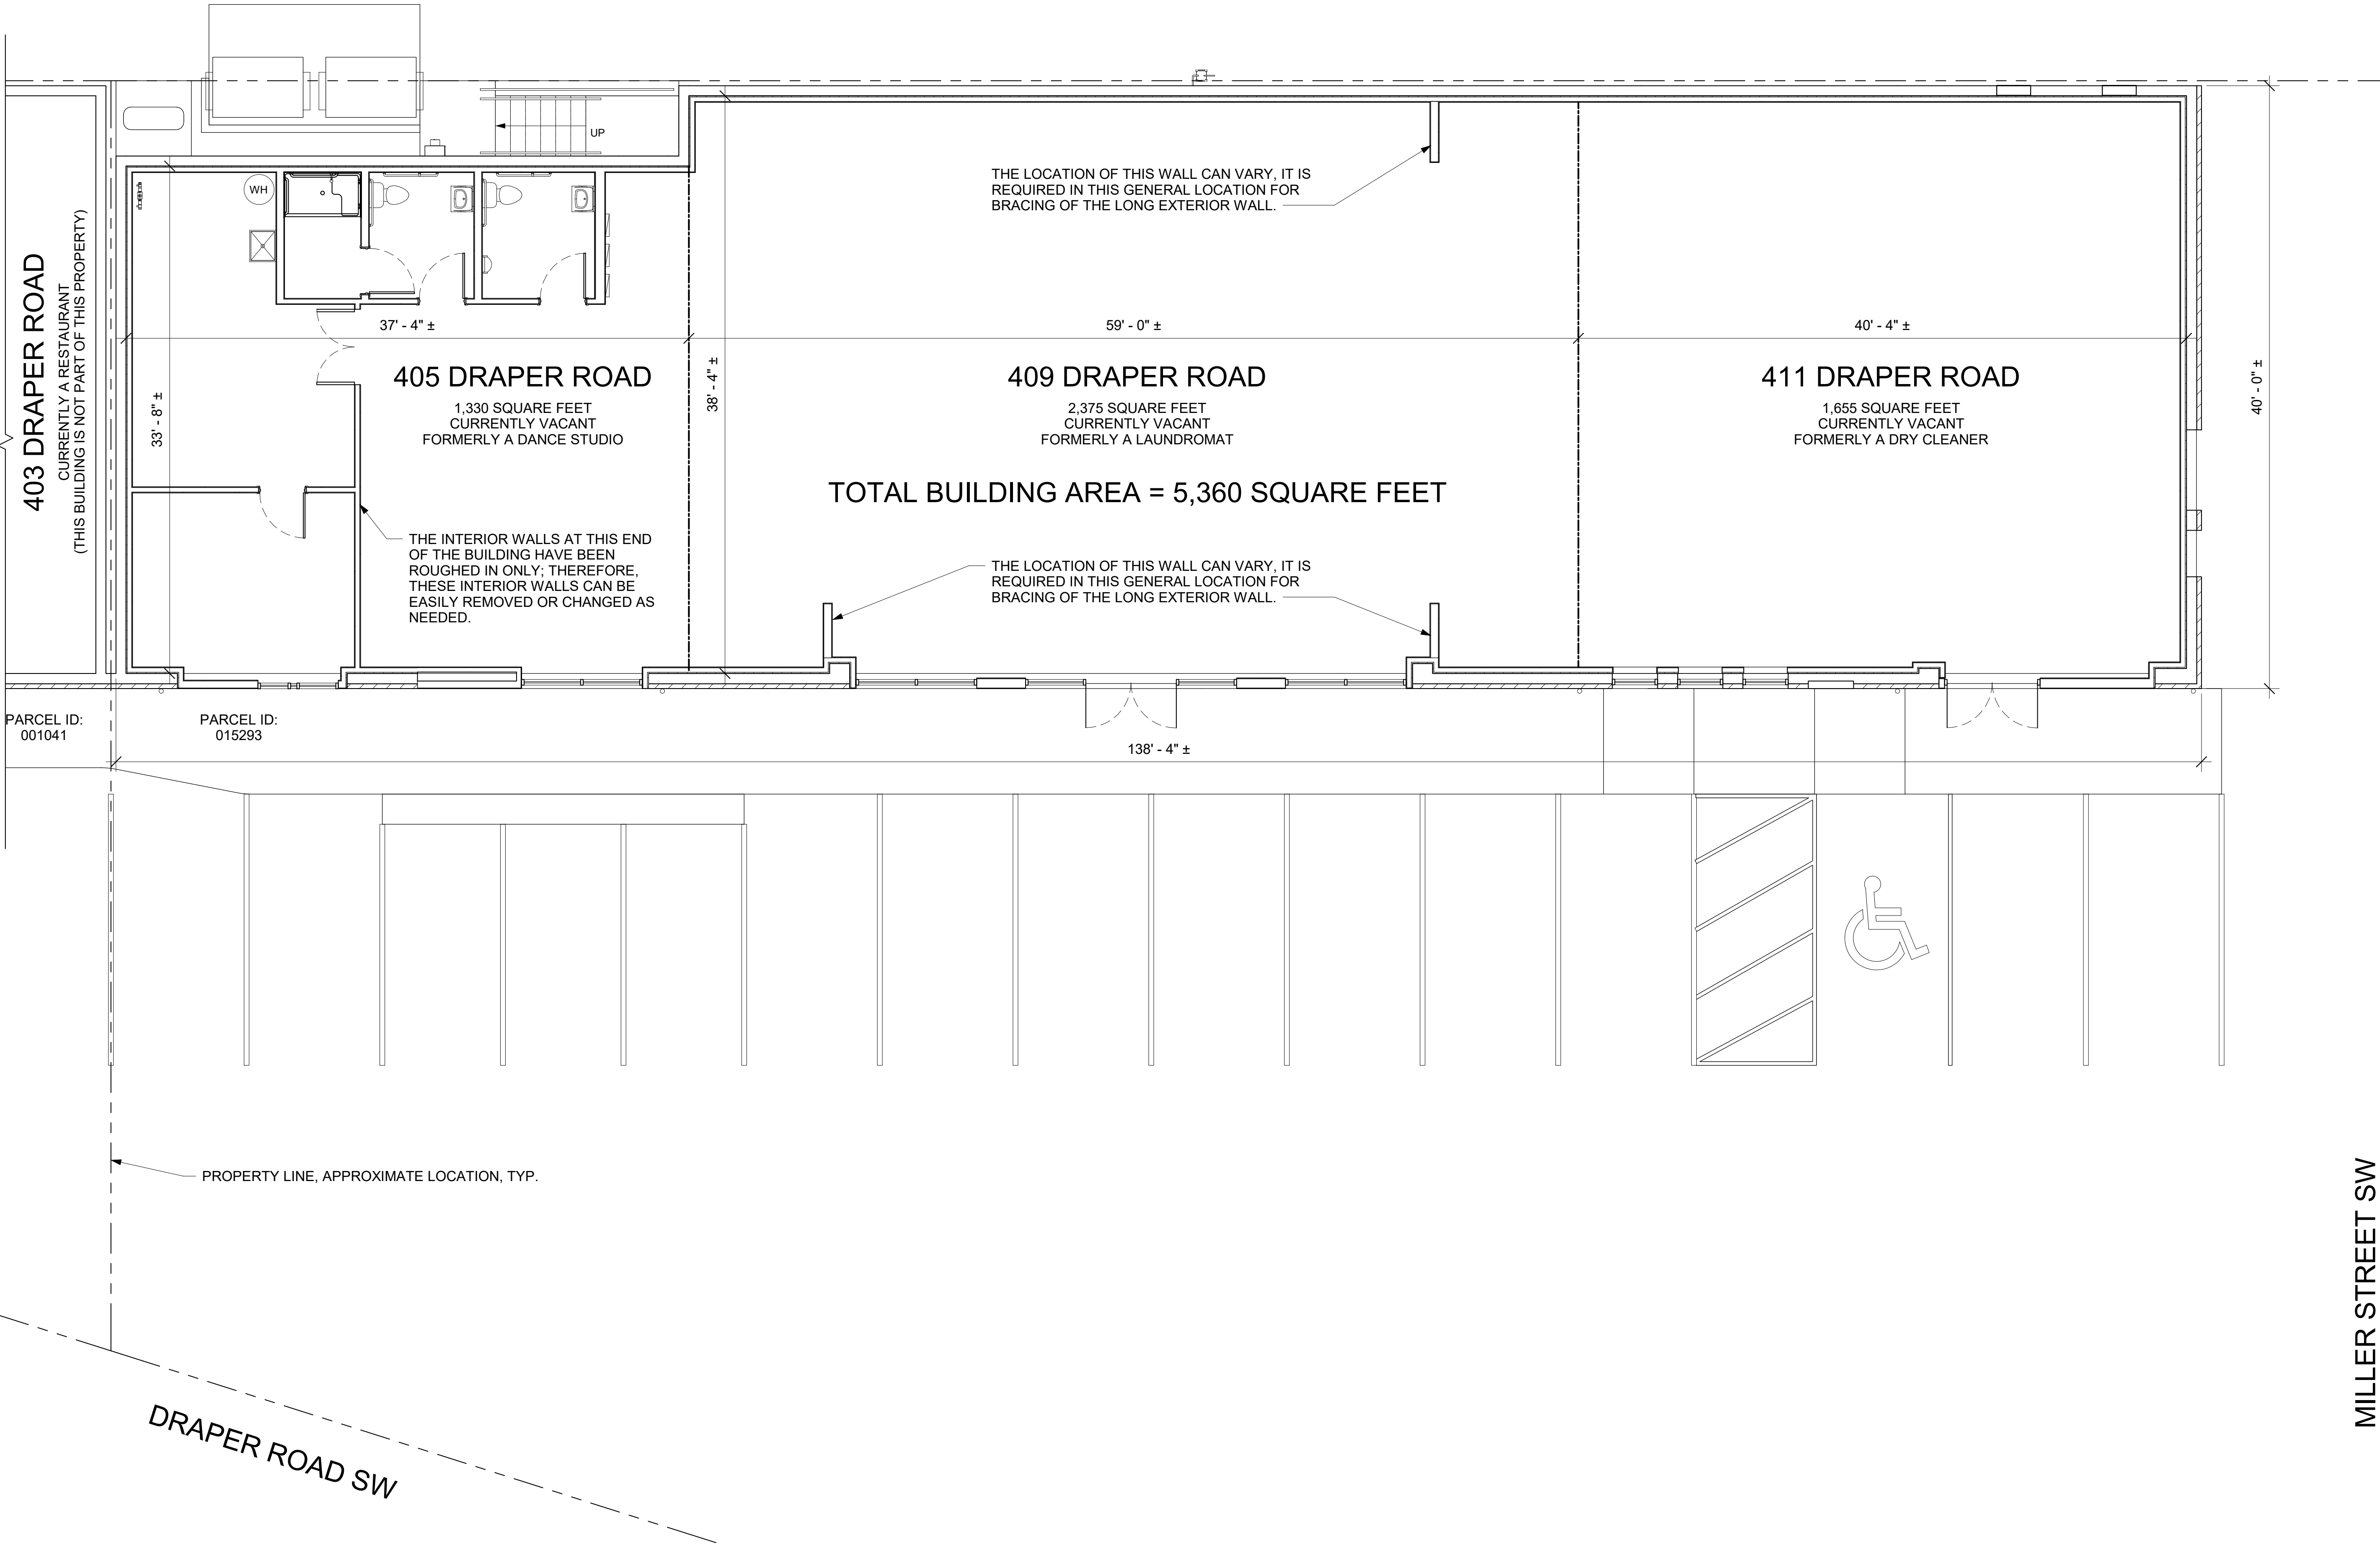

PRELIMINARY

7/28/2023

PROJECT: Draper Road Building Existing Condition

LOCATION: 405, 409, & 411 Draper Road Blackburg, VA 24060

Local Studio ARCHITECTURE AND DESIGN

223 Leclaire Street Pulaski, VA 24301 (540) 250-4139 braxtoncox@localstudiova.com

DESIGN BY:	BJC
DRAWN:	BJC
CHECKED:	BJC
JOB NO:	2124
DATE:	7/28/2023
REVISIONS:	
NO.	DATE

SHEET NUMBER A101

SHEET CONTENTS EXISTING FLOOR PLAN

1 EXISTING FLOOR PLAN 3/16" = 1'-0"



Local Studio Architecture and Design PLLC © Copyright 2023